



2 BASEMENT DIMENSION PLAN
1:100

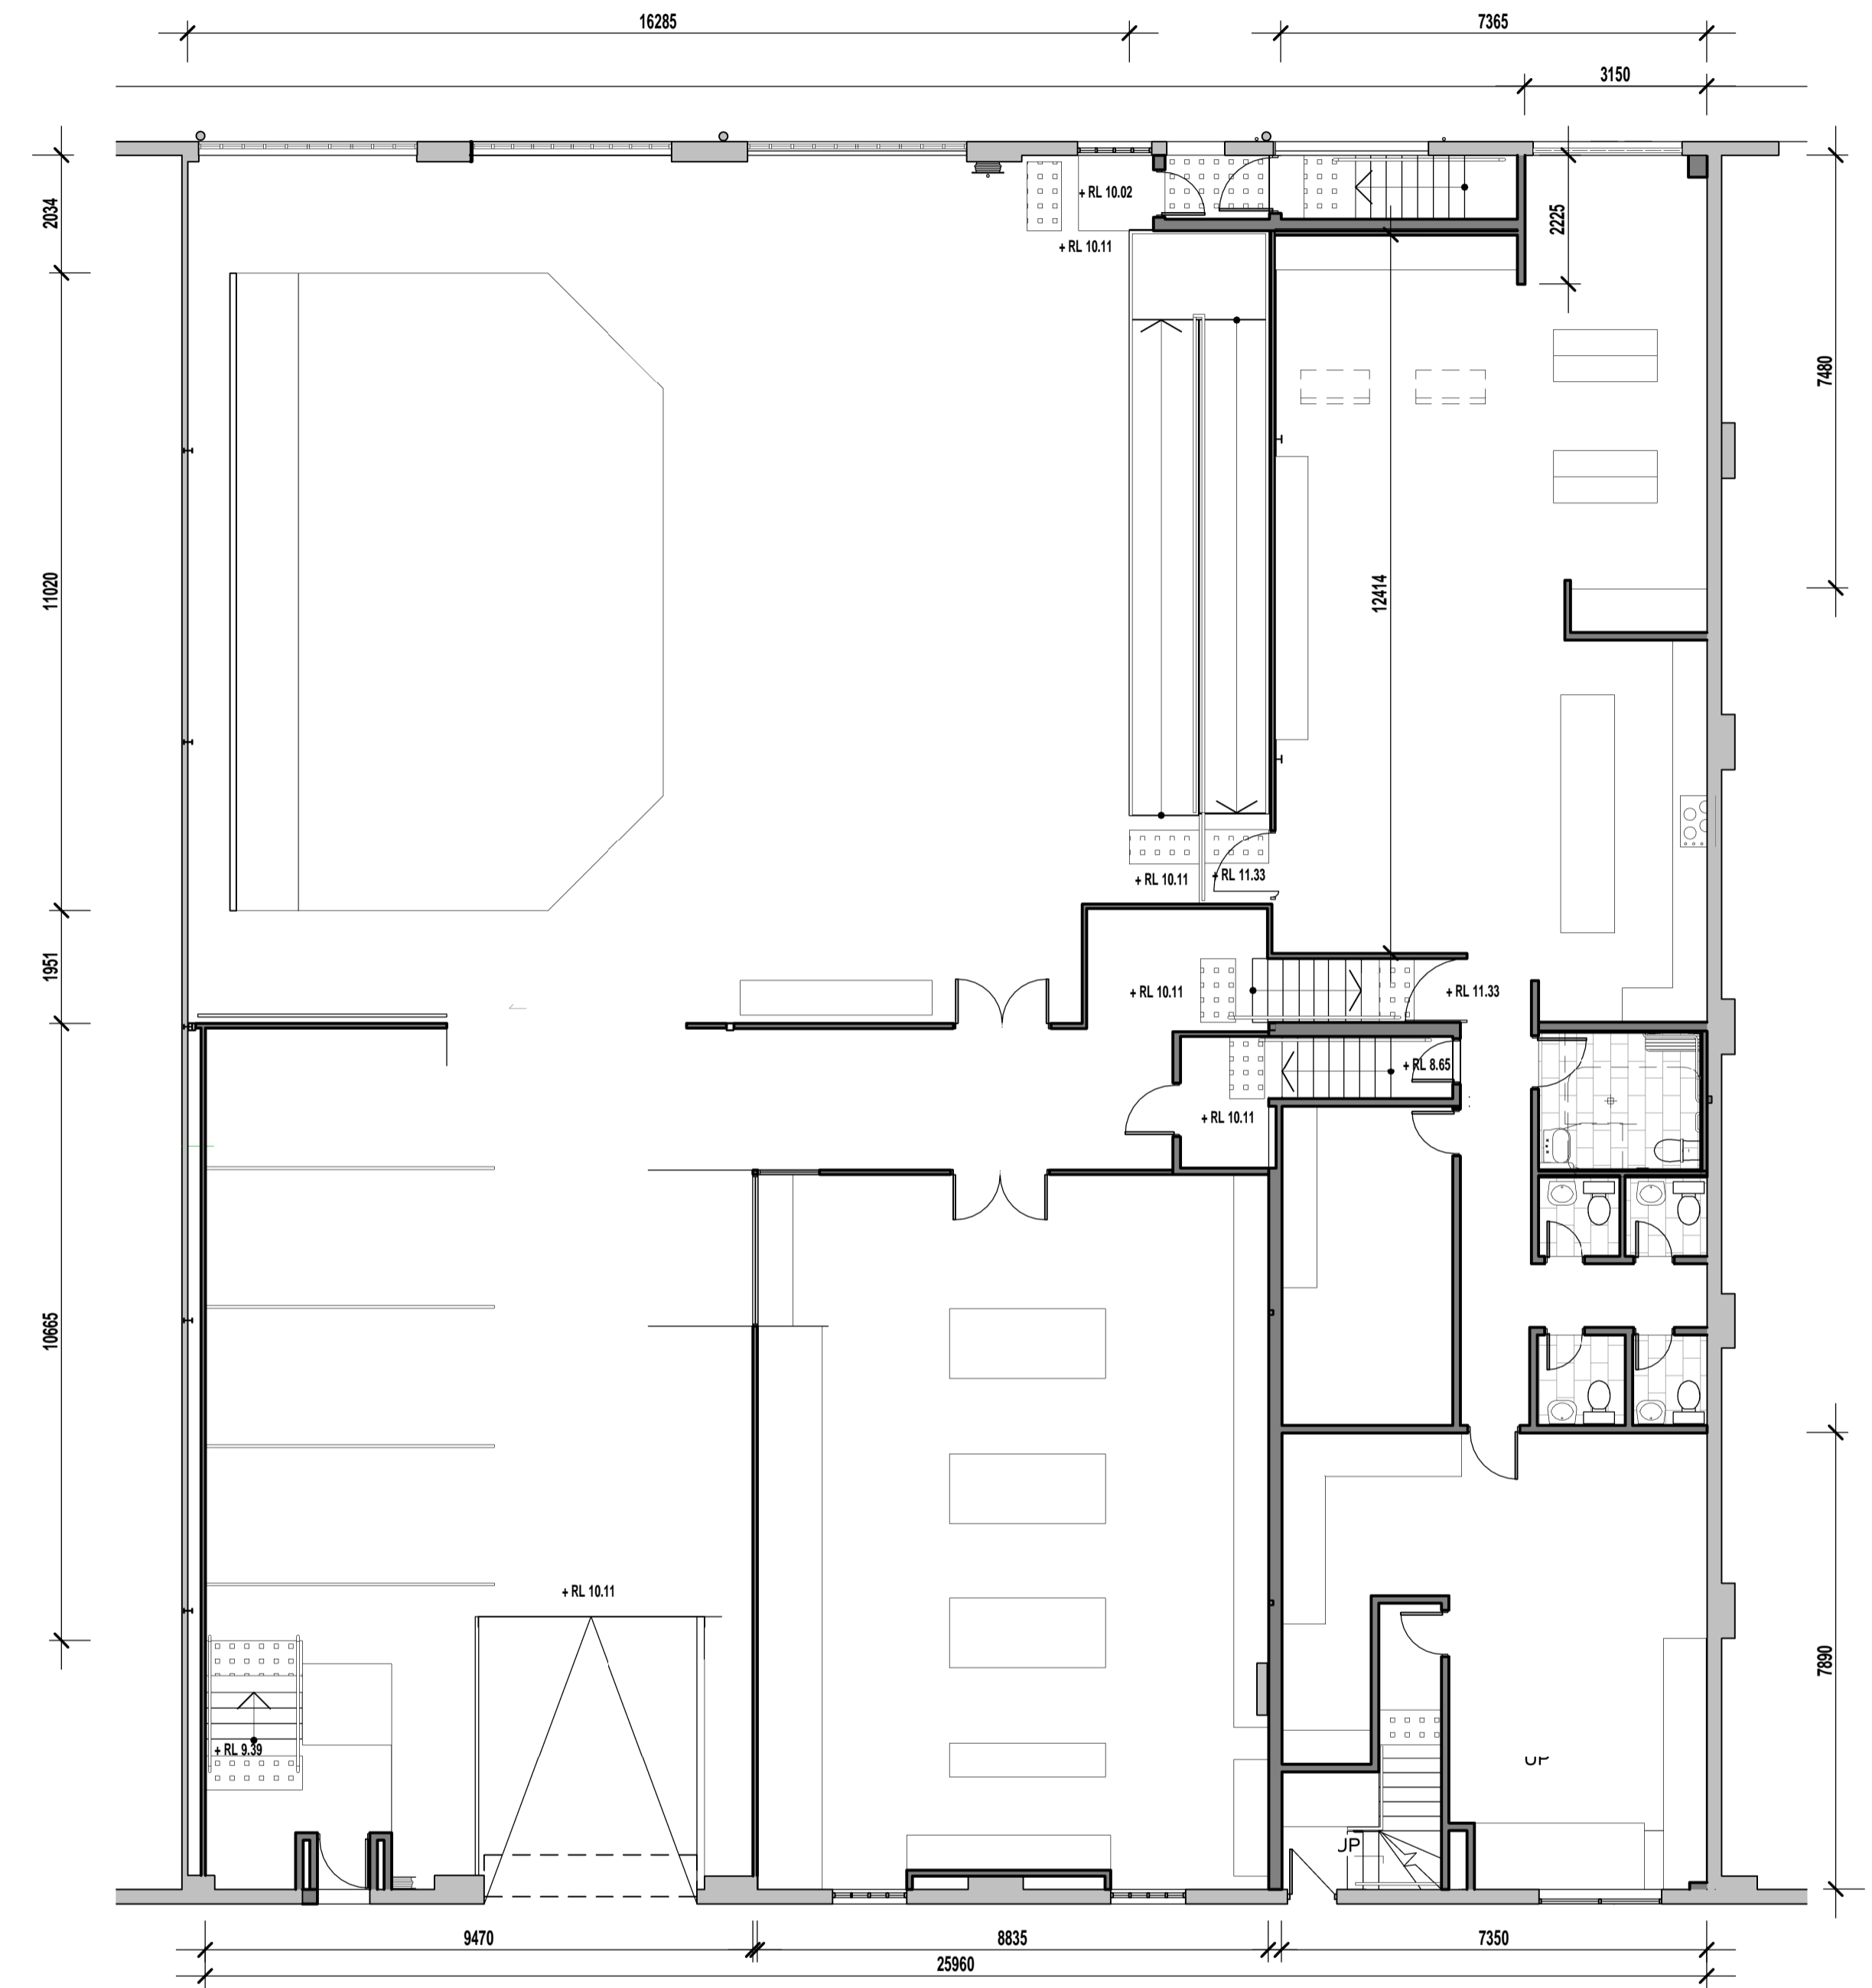

1 PROPOSED WAREHOUSE + OFFICE PLAN
1:100

LEGEND

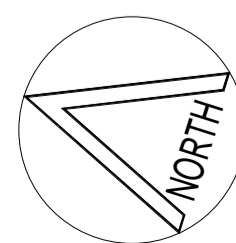

DRAWN	ISSUE	DATE	AMENDMENT
SYC	6	DEC 2012	FOR DEMOLITION
	7	SEP 2014	FOR SIMPLIFIED DIMENSION PLAN
APPROVED			
TM			
CHECKED			
TM			

PROJECT
PIX STUDIO
ADDRESS
4-8 HILES STREET ALEXANDRIA NSW 2015
CLIENT
PIX ON LOCATION PTY LTD

DRAWING
DIMENSION PLANS

TONYMASTERSDESIGN
8B Reina Street North Bondi NSW 2026 Australia
Tel: 0419 332 312
Email: tony@tonymastersdesign.com

Copyright remains the property of this office.
Contractors shall verify all dimensions on-site.

SCALE
1:100
A1 SHEET
DATE
AUGUST 2012
PROJECT NUMBER
PIX001
DRAWING NUMBER
A102
ISSUE
7